

EMMETT HOUSE
 REHABILITATION
 FOR THE
 CITY OF BELMONT
 BELMONT, CA


FLOOR PLANS
 SECOND & ROOF
 PROPOSED

PROJ. NO. 2006 - 062
 SCALE AS NOTED
 DATE 28 APR 2008
 PHASE DD
 DRAWN MS
 CHECKED MG


NO.	DATE	REVISION
31	OCT 2006	SCHEMATIC SUBMITTAL
06	DEC 2006	REVISED BASE
23	MAY 2007	RDA REVIEW
18	JUN 2007	REVISED BASE
29	AUG 2007	DESIGN REVIEW
13	NOV 2008	PLANNING COMMISSION REVIEW

SHEET NO.
A-2.20

ALL DRAWINGS AND WRITTEN MATERIAL APPEARING
 HEREIN CONSTITUTE ORIGINAL AND UNPUBLISHED
 WORK OF THE ARCHITECT AND MAY NOT BE
 DUPLICATED, USED, OR DISCLOSED WITHOUT
 WRITTEN CONSENT OF THE ARCHITECT.
 COPYRIGHT 2008 GARAVAGLIA ARCHITECTURE, INC.

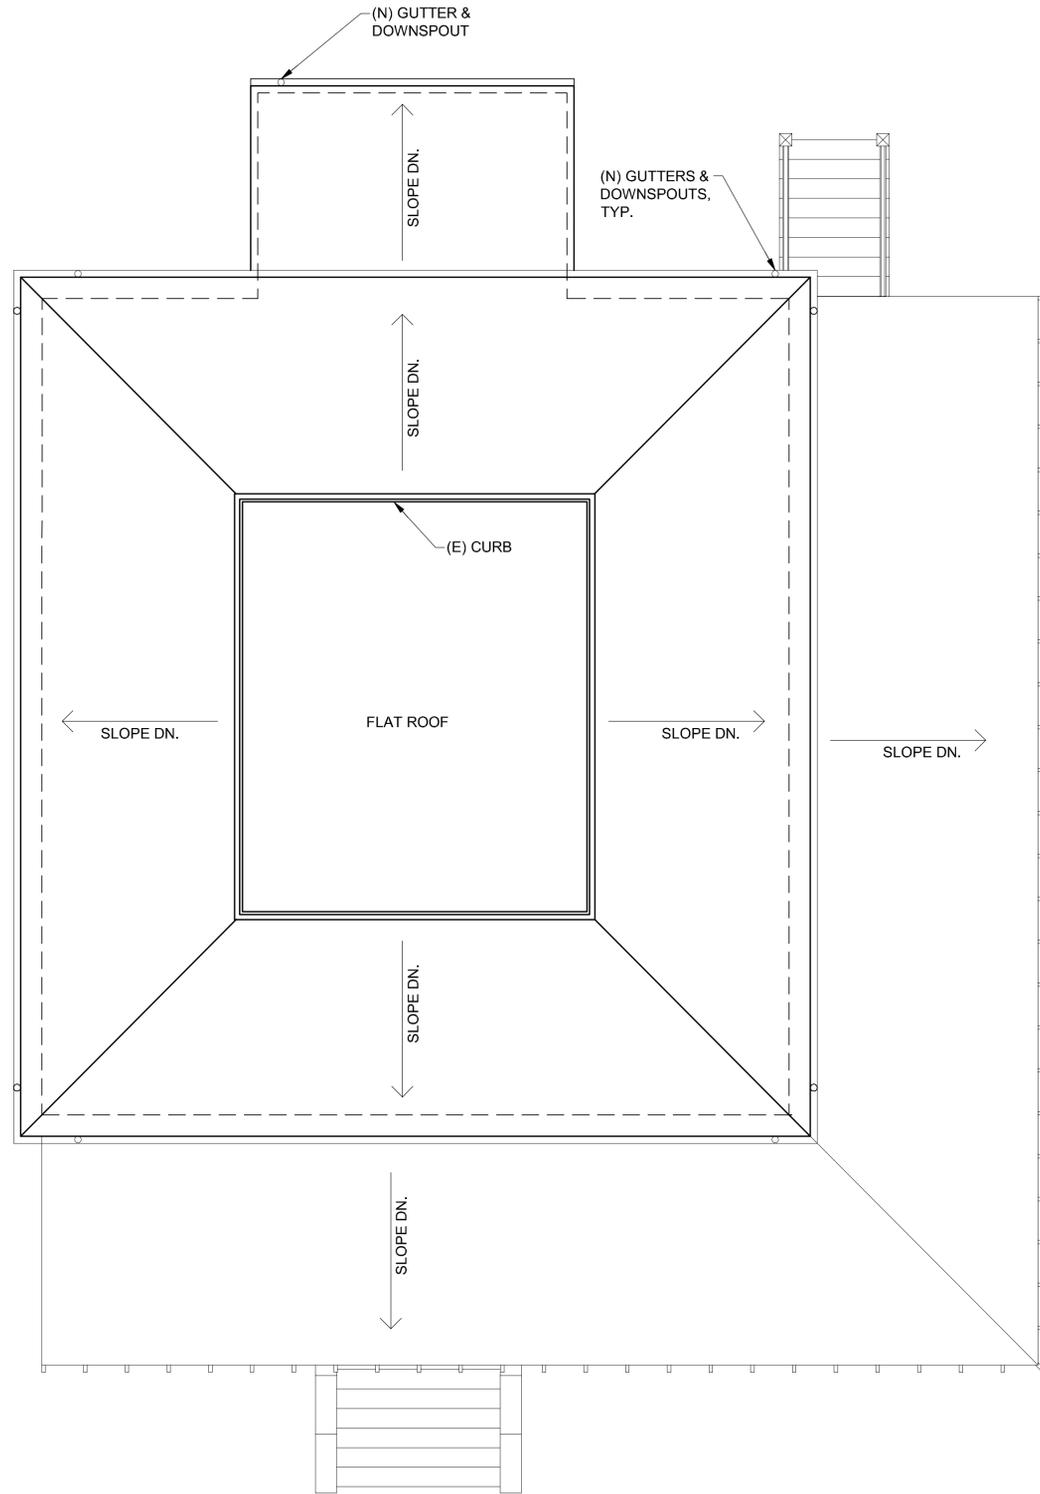

2 ROOF PLAN
 SCALE: 1/4"=1'-0"

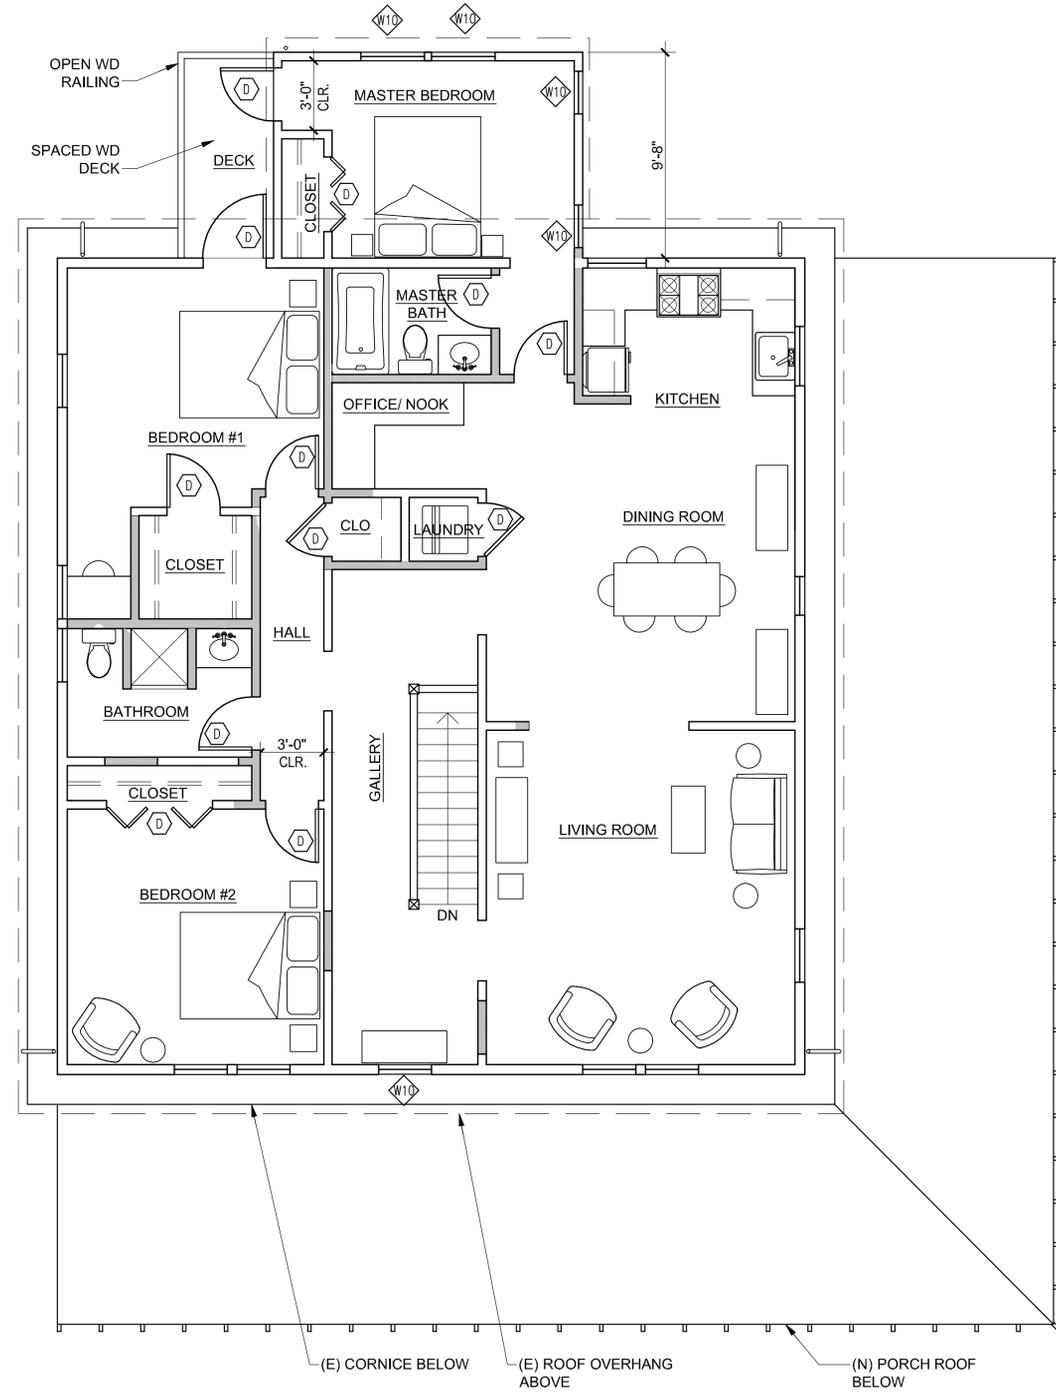

1 SECOND FLOOR
 SCALE: 1/4"=1'-0"

