

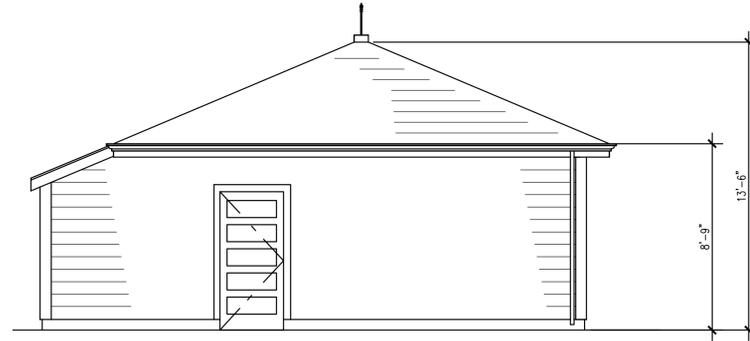
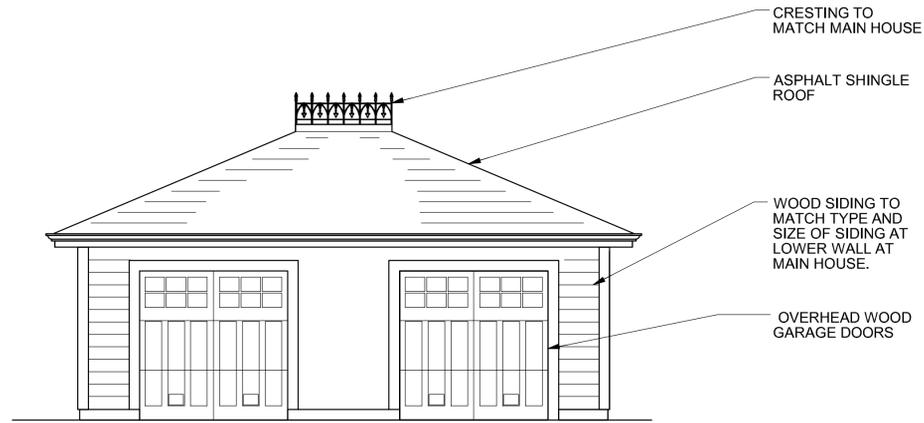


EMMETT HOUSE
 REHABILITATION
 FOR THE
 CITY OF BELMONT
 BELMONT, CA

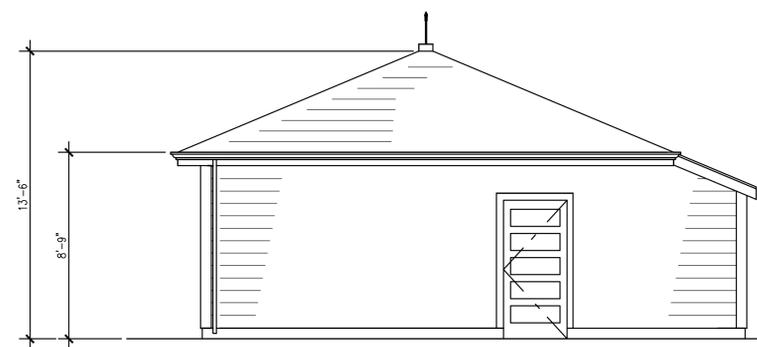

4 SOUTH ELEVATION
 SCALE: 1/4"=1'-0"

2 WEST ELEVATION
 SCALE: 1/4"=1'-0"

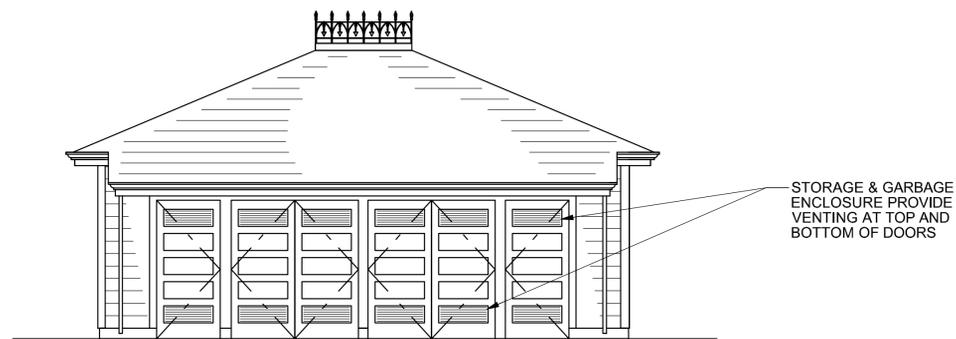

3 NORTH ELEVATION
 SCALE: 1/4"=1'-0"

1 EAST ELEVATION
 SCALE: 1/4"=1'-0"

ELEVATIONS
 EXTERIOR GARAGE

PROJ. NO. 2006 - 062
 SCALE AS NOTED
 DATE 28 APR 2008
 PHASE DD
 DRAWN MS
 CHECKED MG

NO.	DATE	REVISION
31	OCT 2006	SCHEMATIC SUBMITTAL
06	DEC 2006	REVISED BASE
23	MAY 2007	RDA REVIEW
18	JUN 2007	REVISED BASE
29	AUG 2007	DESIGN REVIEW
13	NOV 2008	PLANNING COMMISSION REVIEW

SHEET NO.
A-3.30